



STATE	PROJECT NUMBER	SHEET NO.	TOTAL SHEETS
GA.		52	75


EXIT RAMP

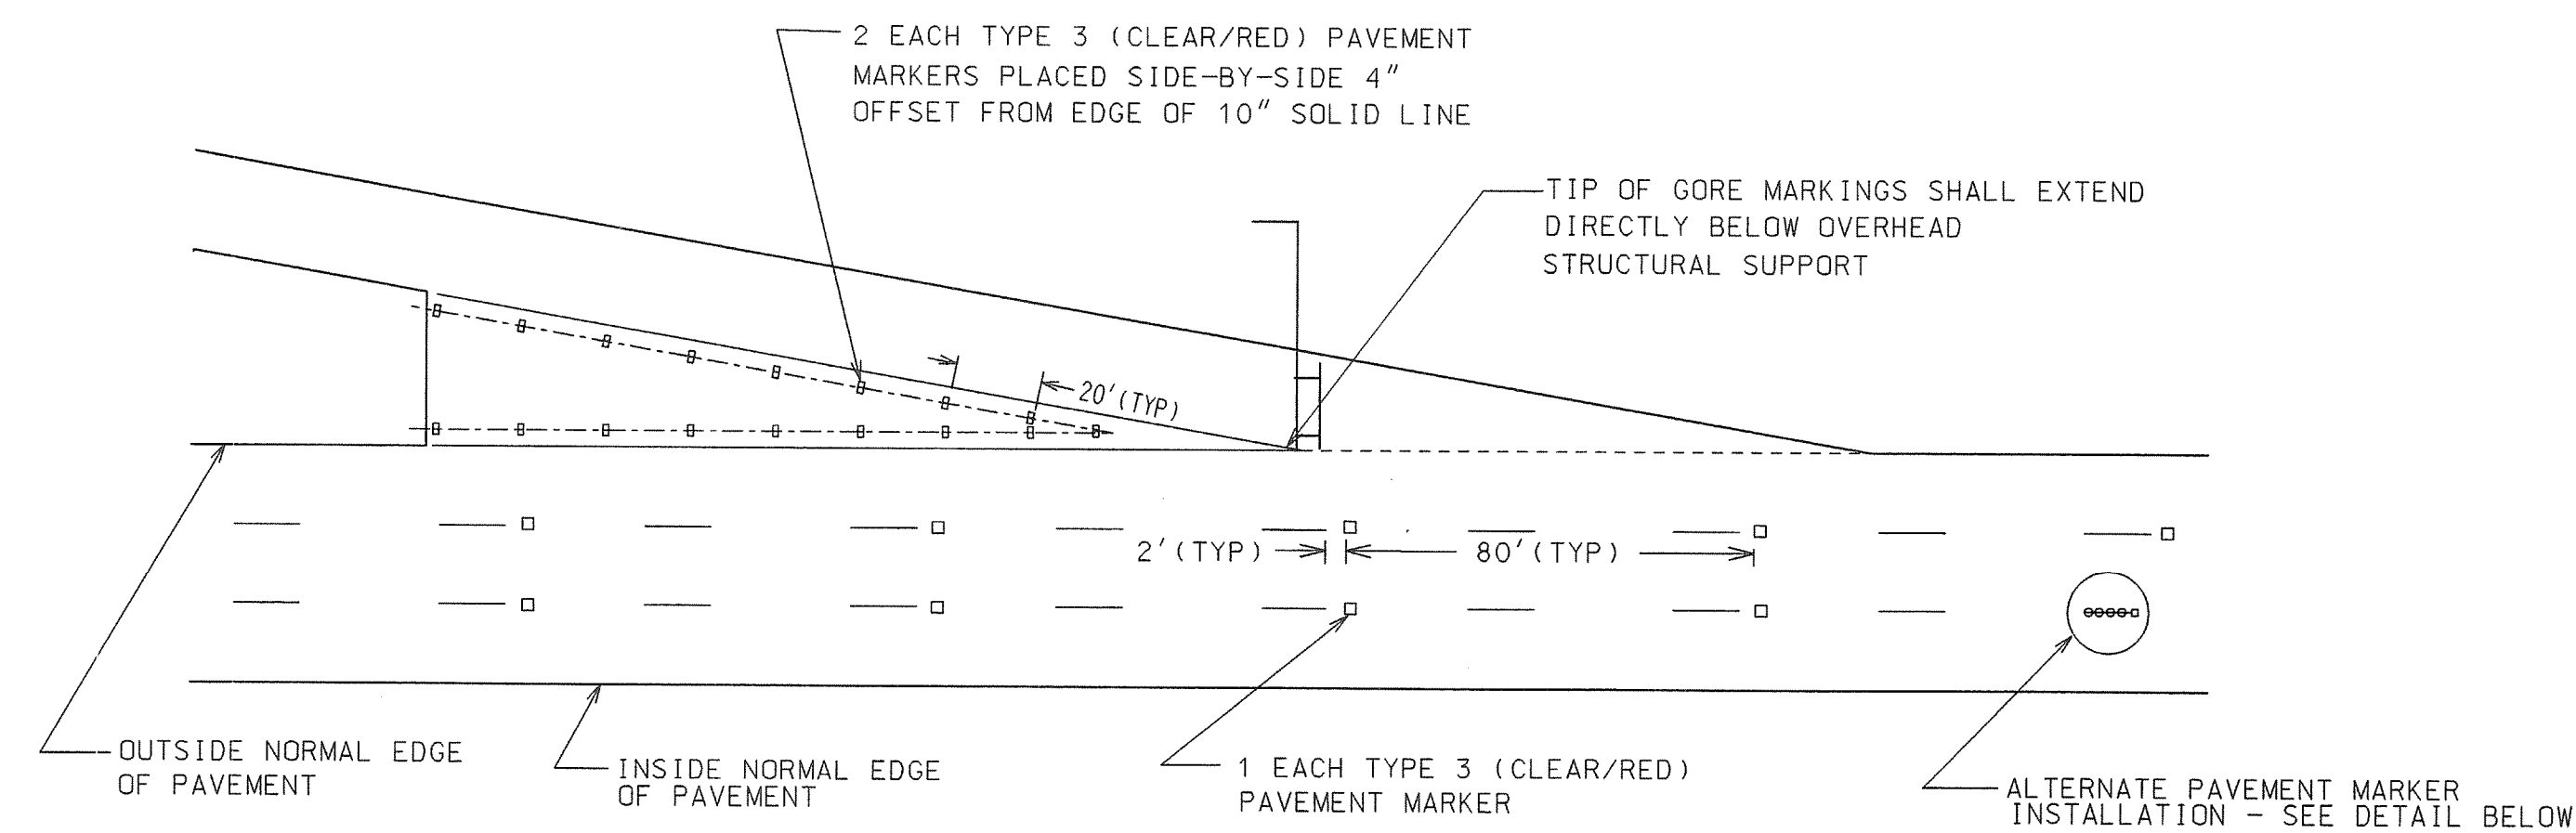



ENTRANCE RAMP

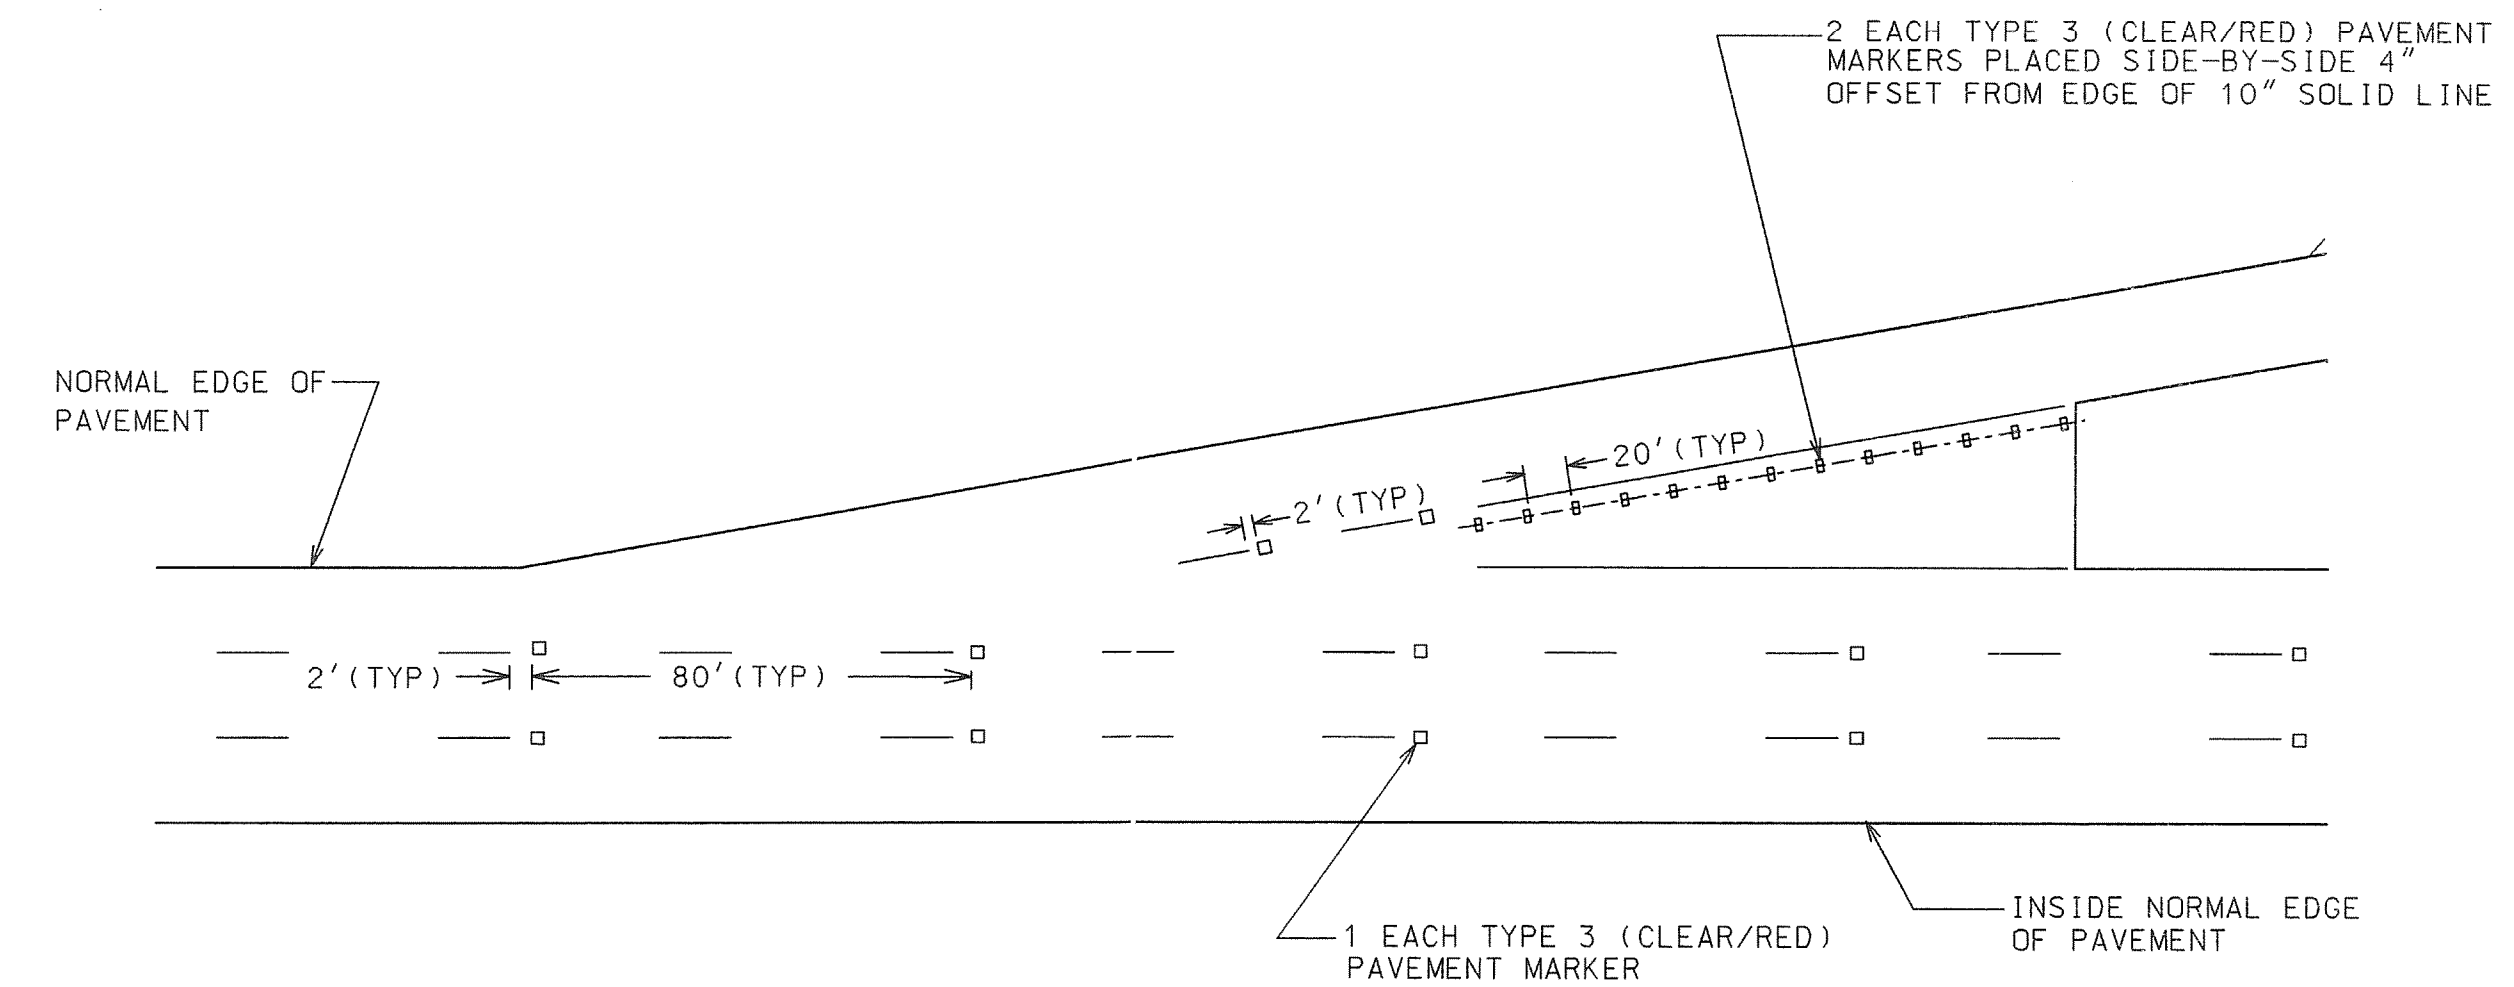

DIVERGING RAMPS

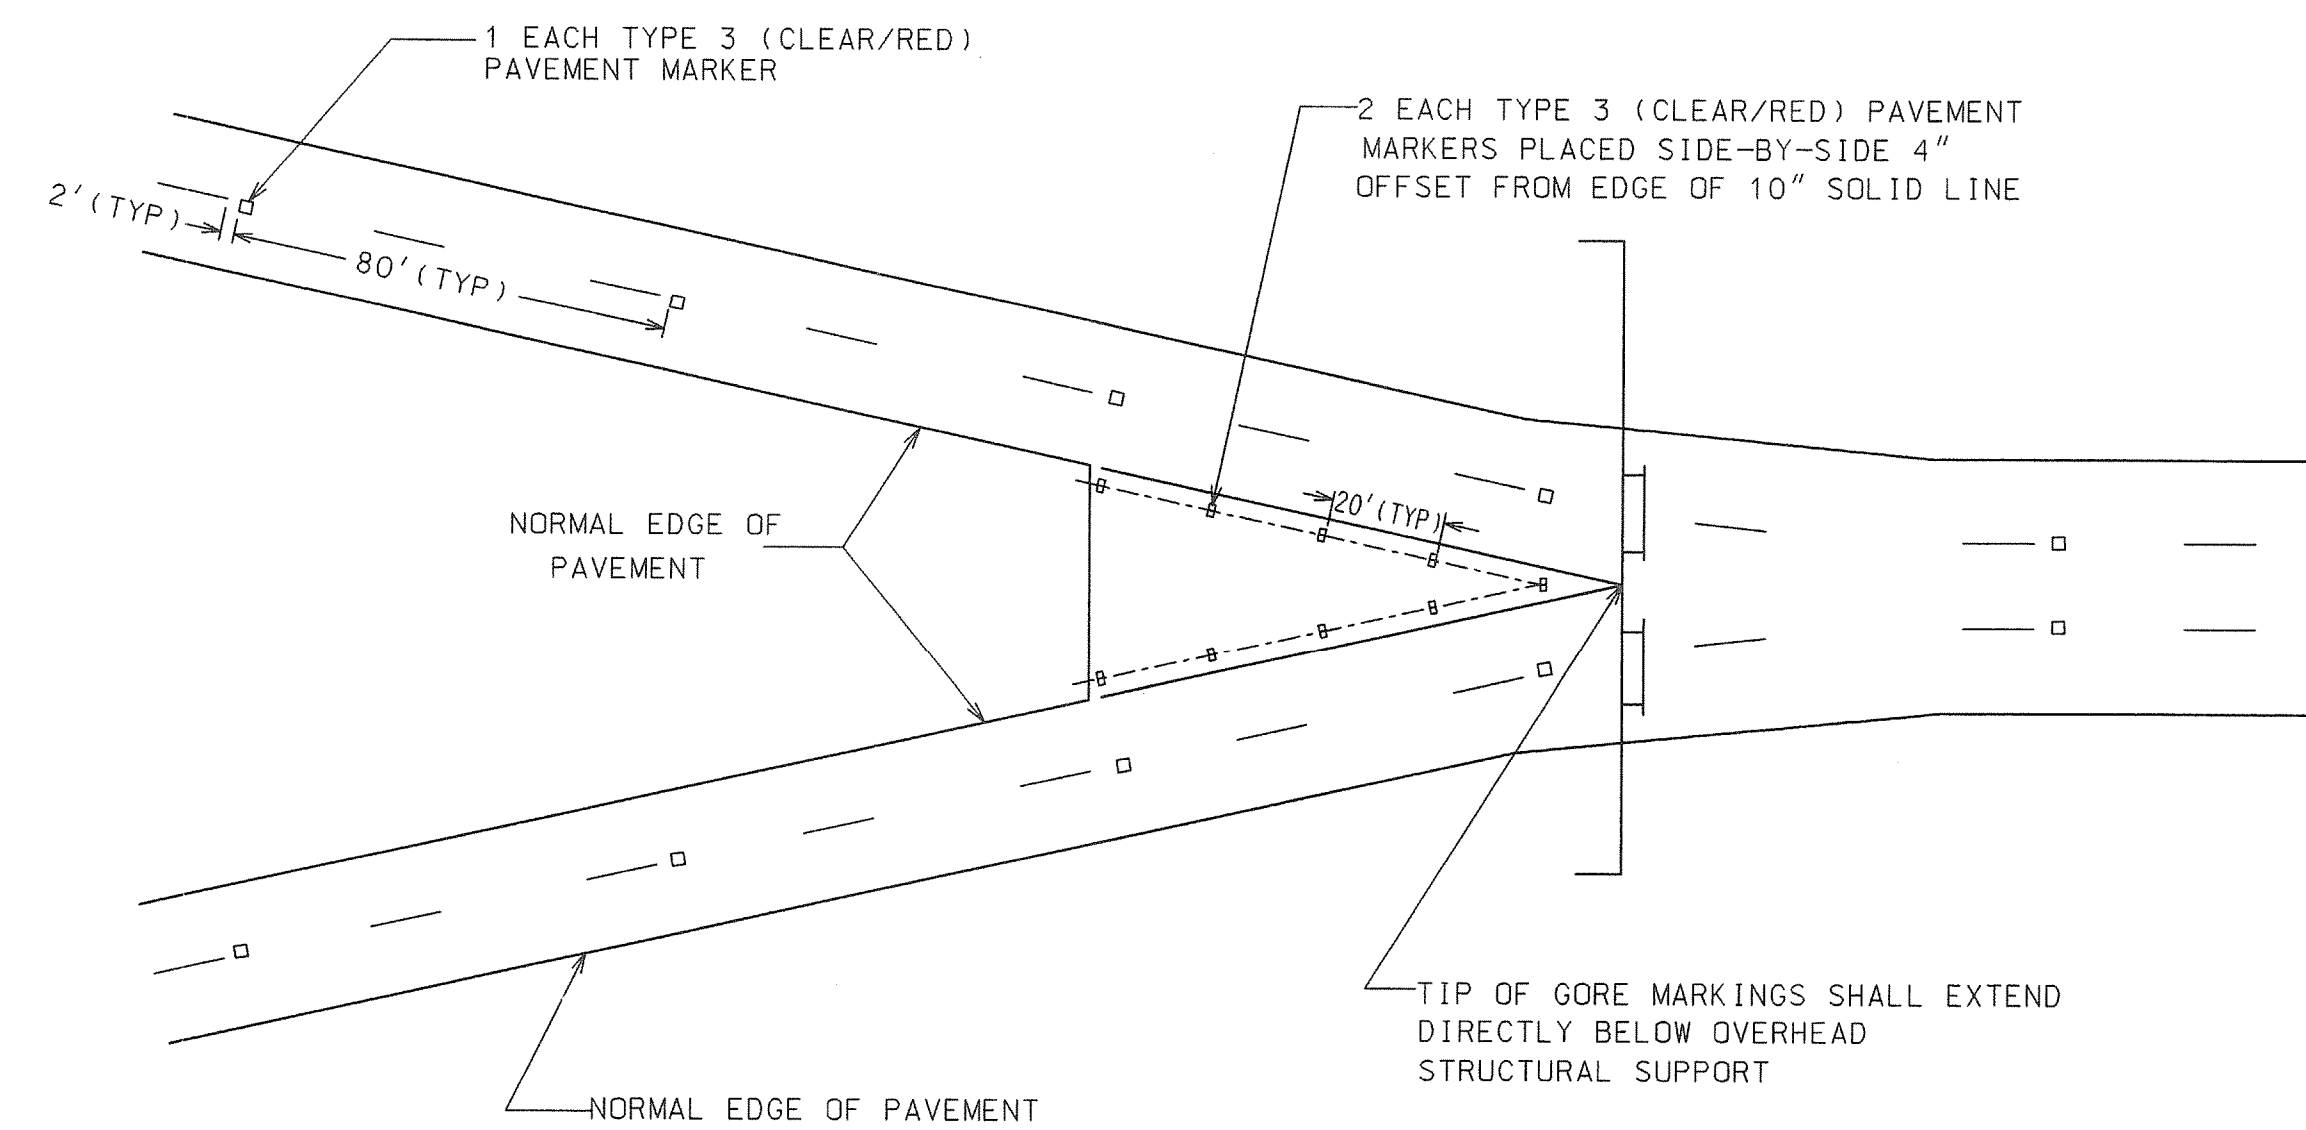

CONVERGING RAMPS

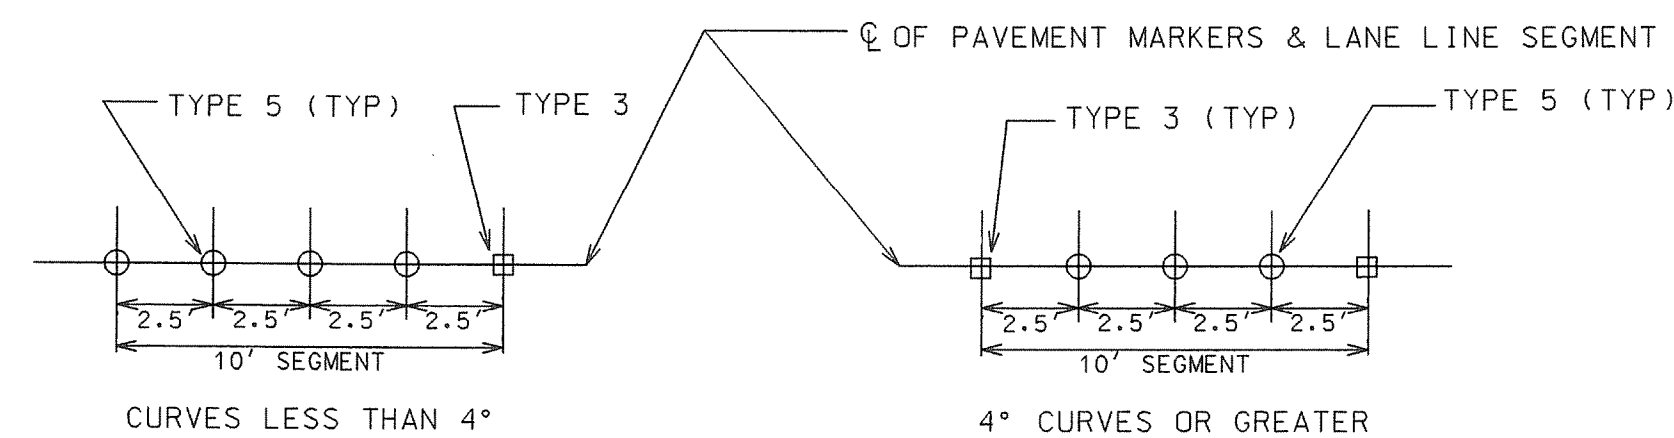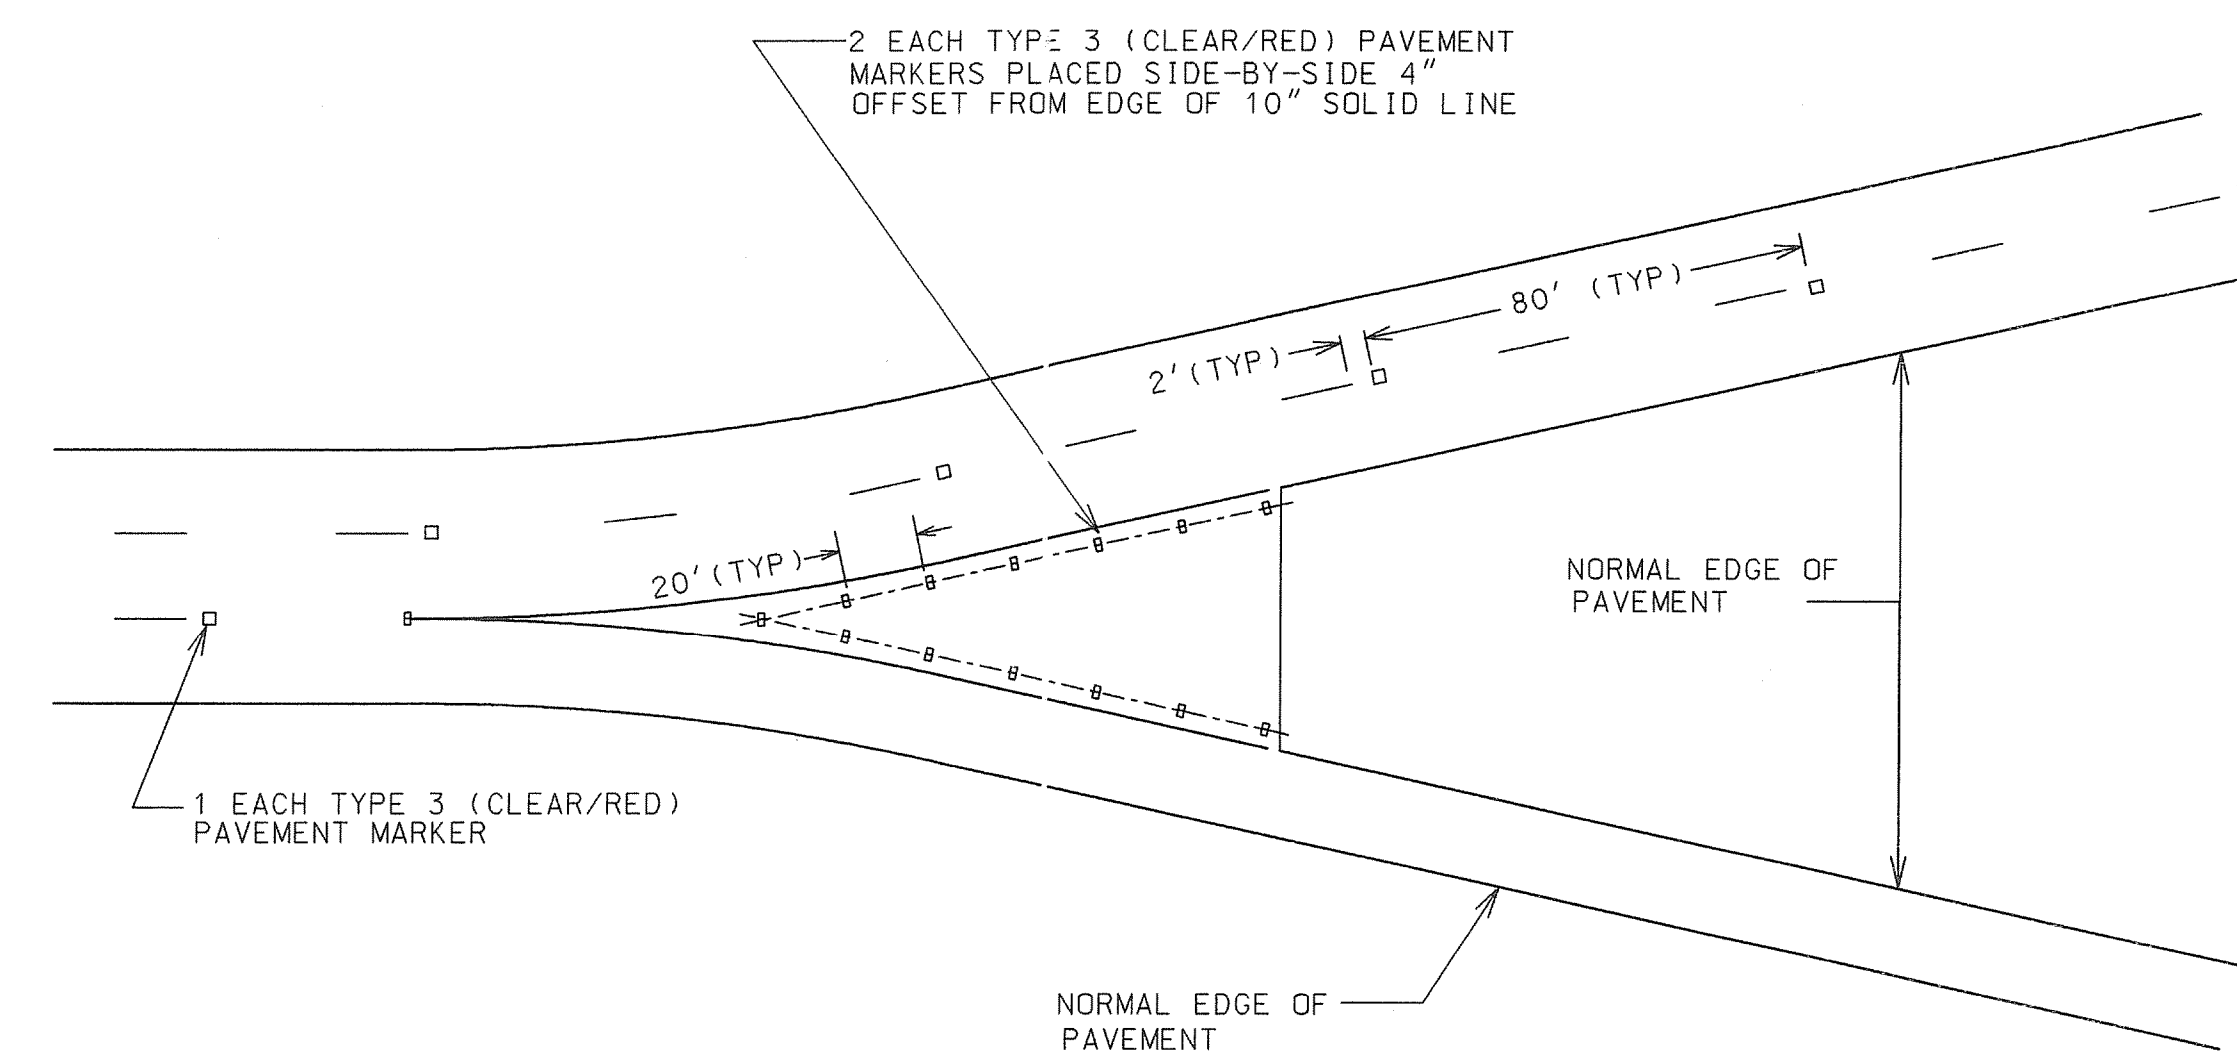

ALTERNATE PAVEMENT MARKER INSTALLATION
(USE ON ALL LANE LINES WHEN LANE LINES CROSS
LONGITUDINAL CONCRETE PAVEMENT JOINTS)

GENERAL NOTES:

1. FOR SPECIFICATIONS REFER TO STANDARD SPECIFICATIONS; SECTION 654-RAISED PAVEMENT MARKERS.
2. CENTERLINE OF TYPE 3 RAISED PAVEMENT MARKERS SHALL COINCIDE WITH CENTERLINE OF LANES.
3. CLEAR FACE OF TYPE 3 RAISED PAVEMENT MARKERS SHALL BE ORIENTED TOWARD APPROACHING TRAFFIC.

DATE	REVISIONS	GEORGIA DEPARTMENT OF TRANSPORTATION OFFICE OF TRAFFIC SAFETY & DESIGN
		DETAILS OF RAISED PAVEMENT MARKER LOCATION LIMITED ACCESS ROADWAY
		NO SCALE
		JANUARY 2000